



CITY OF GLENDALE

Driveway Plan for Residential Lot

(Attach (3) copies to building permit application)

Property Information:

Owner's Name: _____

Site Address: _____ Zip Code: _____

Phone Number: _____ APN#: _____



Site/Construction Plan:

(See SAMPLE on back. →)



Boxes to be completed by applicant. Contact mapping department for right-of-way information.

Sawcut and remove existing pavement minimum 4' wide. AC replacement per City of Glendale approved mix design list. Consult inspector for appropriate mix designs. AC replacement to match existing depth of asphalt. Seal joints per COG G-317.

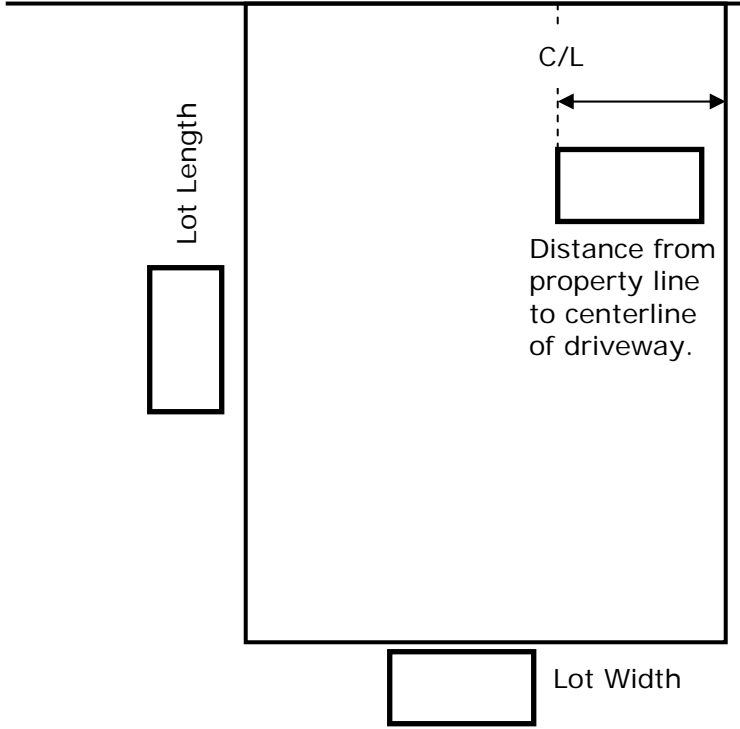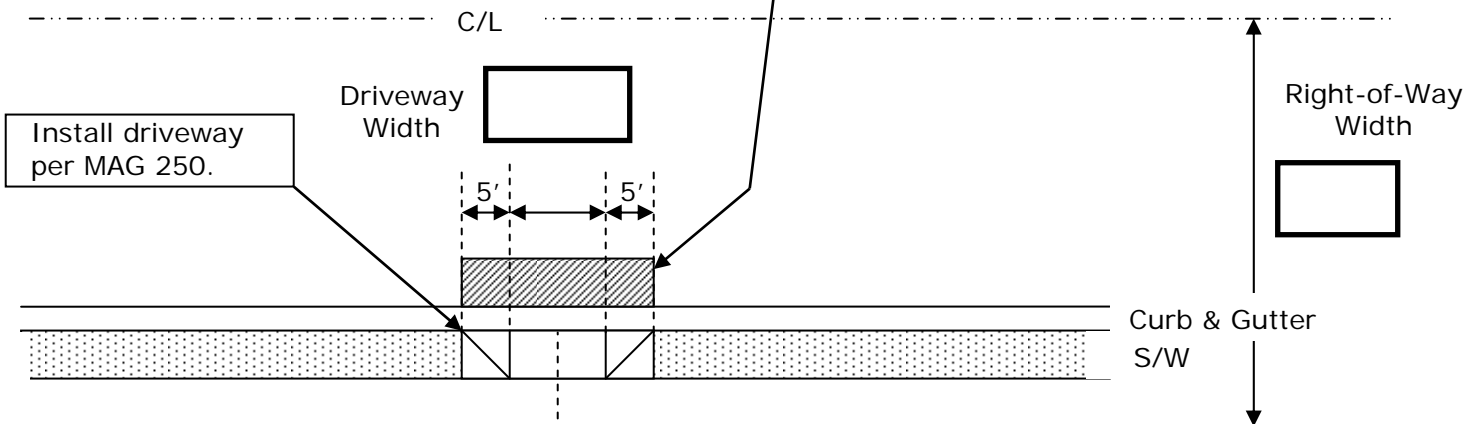

THIS SECTION TO BE COMPLETED BY CITY STAFF

Permit Quantities:

| | |
|--------------------------|----------|
| Concrete Base Fee | _____ EA |
| Driveway Cut Residential | _____ EA |
| Driveway Residential | _____ EA |
| Paving Base Fee | _____ EA |
| Pavement | _____ SY |

Approval:

LAND DEVELOPMENT ENGINEER DATE