



# CITY OF GLENDALE

## Driveway Plan for Residential Lot

(Attach (3) copies to building permit application)

### Property Information:

Owner's Name: John Smith

Site Address: 5555 W. Glendale Avenue Zip Code: 85301

Phone Number: (623) 555-5555 APN#: 123-45-678


### Site/Construction Plan:

(See SAMPLE on back. →)



**Boxes to be completed by applicant. Contact mapping department for right-of-way information.**

Sawcut and remove existing pavement minimum 4' wide. AC replacement per City of Glendale approved mix design list. Consult inspector for appropriate mix designs. AC replacement to match existing depth of asphalt. Seal joints per COG G-317.

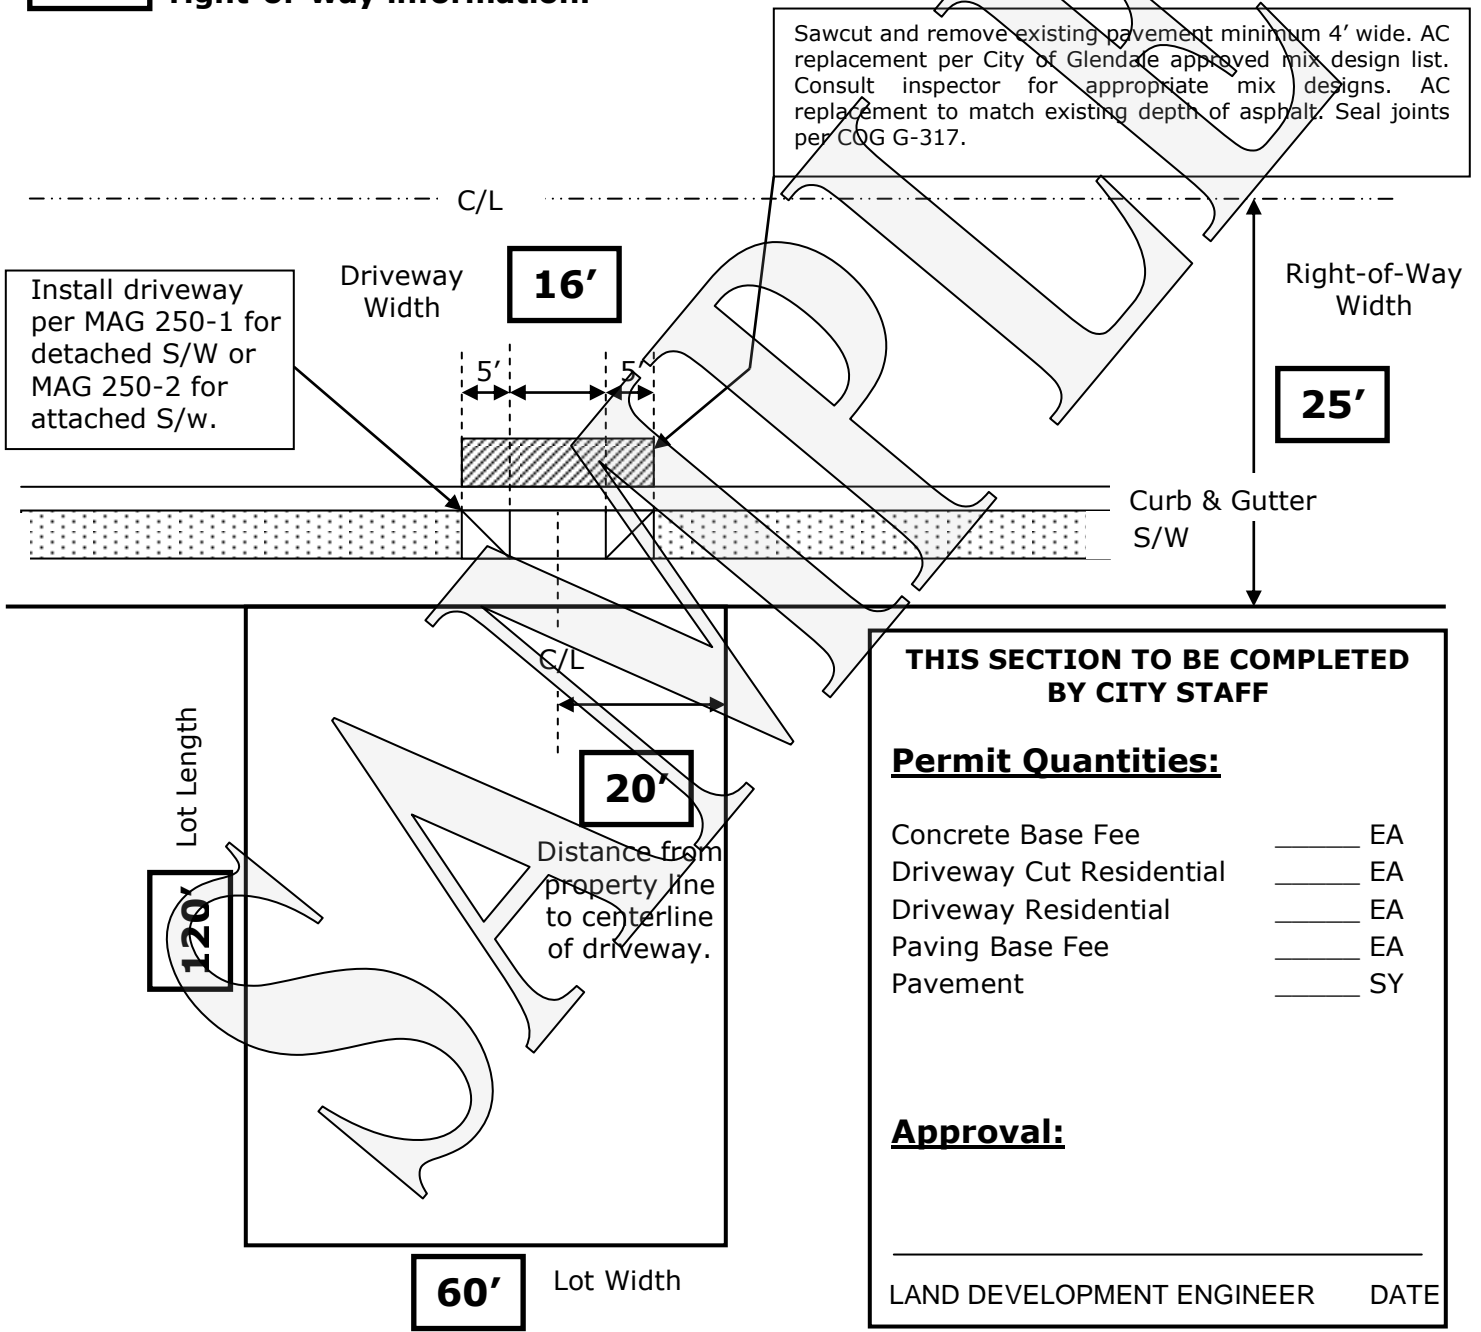

**THIS SECTION TO BE COMPLETED BY CITY STAFF**

**Permit Quantities:**

Concrete Base Fee	_____	EA
Driveway Cut Residential	_____	EA
Driveway Residential	_____	EA
Paving Base Fee	_____	EA
Pavement	_____	SY

**Approval:**

\_\_\_\_\_

LAND DEVELOPMENT ENGINEER      DATE