

# CITY OF GLENDALE

## GLENDALE, ARIZONA

### PROJECT # 123456


63rd & Union Hills Drive  
Well Off-Site Improvements  
18710 N. 63rd Avenue




MAYOR  
JERRY P. WEIERS

CITY COUNCIL  
LEANDRO BALDENEGRO  
JOYCE V. CLARK  
IAN HUGH  
RAY MALNAR  
LAUREN TOLMACHOFF  
BART TURNER

CITY MANAGER  
KEVIN R. PHELPS  
CITY CLERK  
JULIE K. BOWER  
CITY ATTORNEY  
MICHAEL D. BAILEY

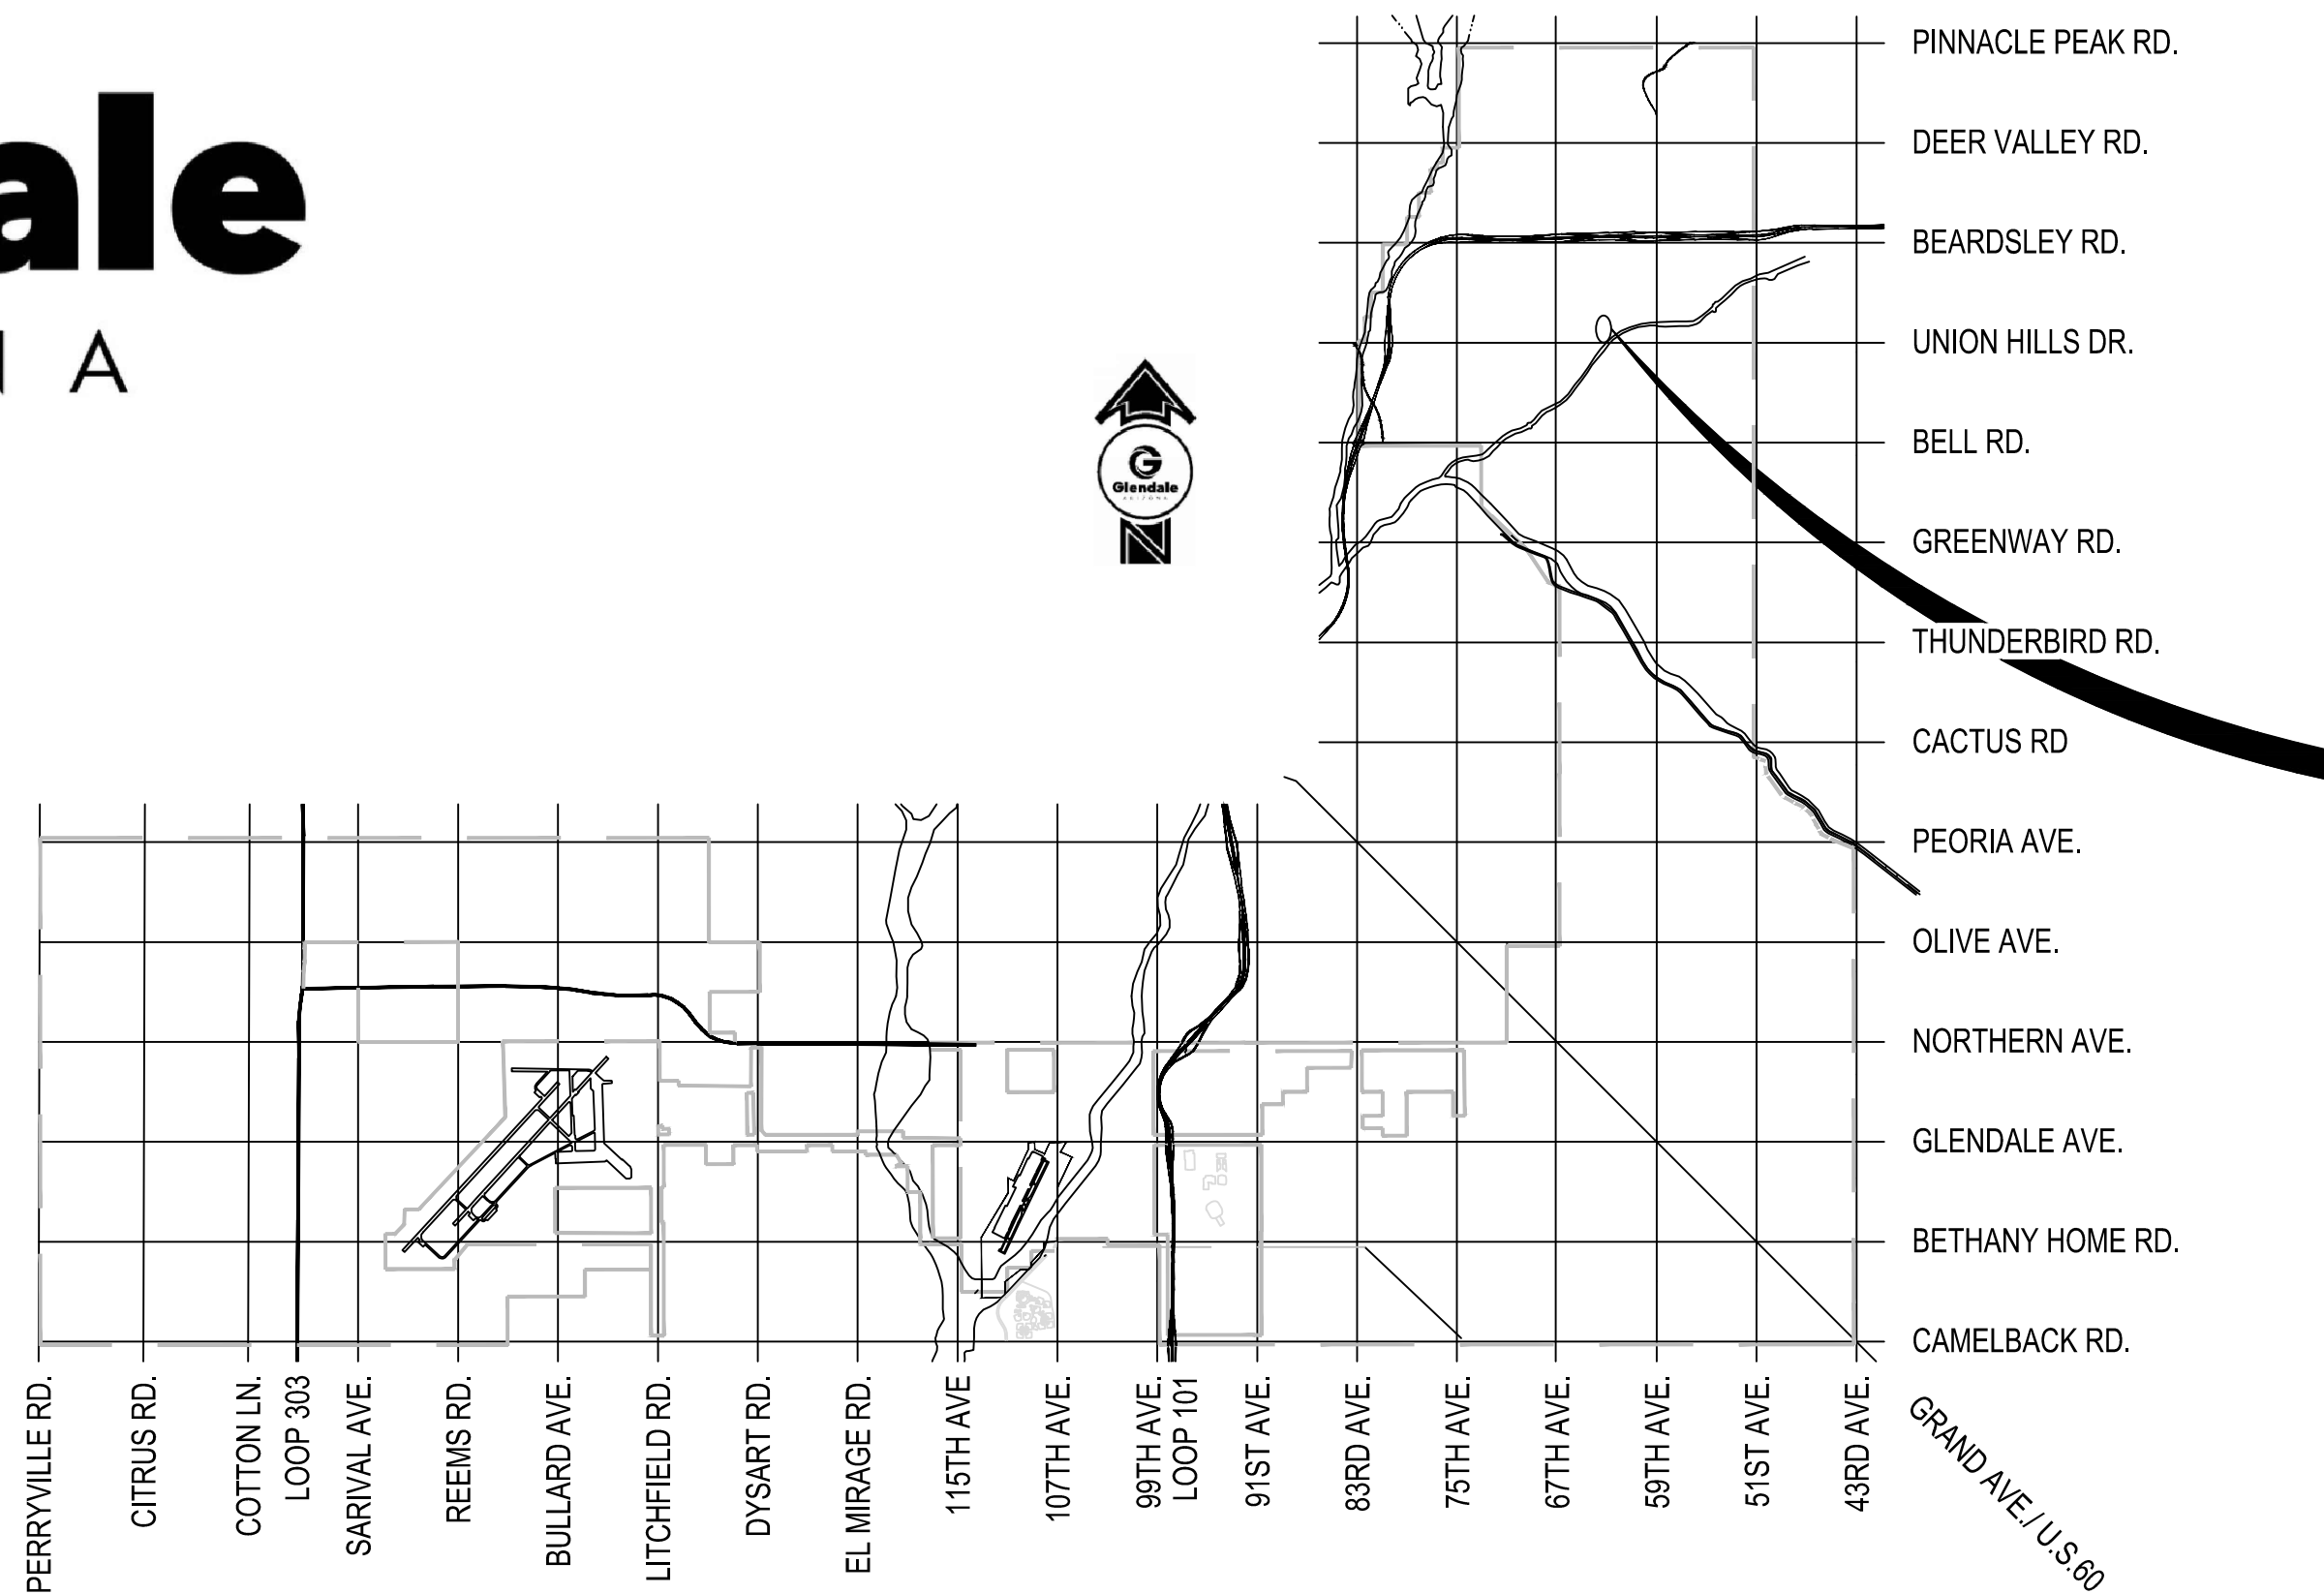

VICINITY MAP

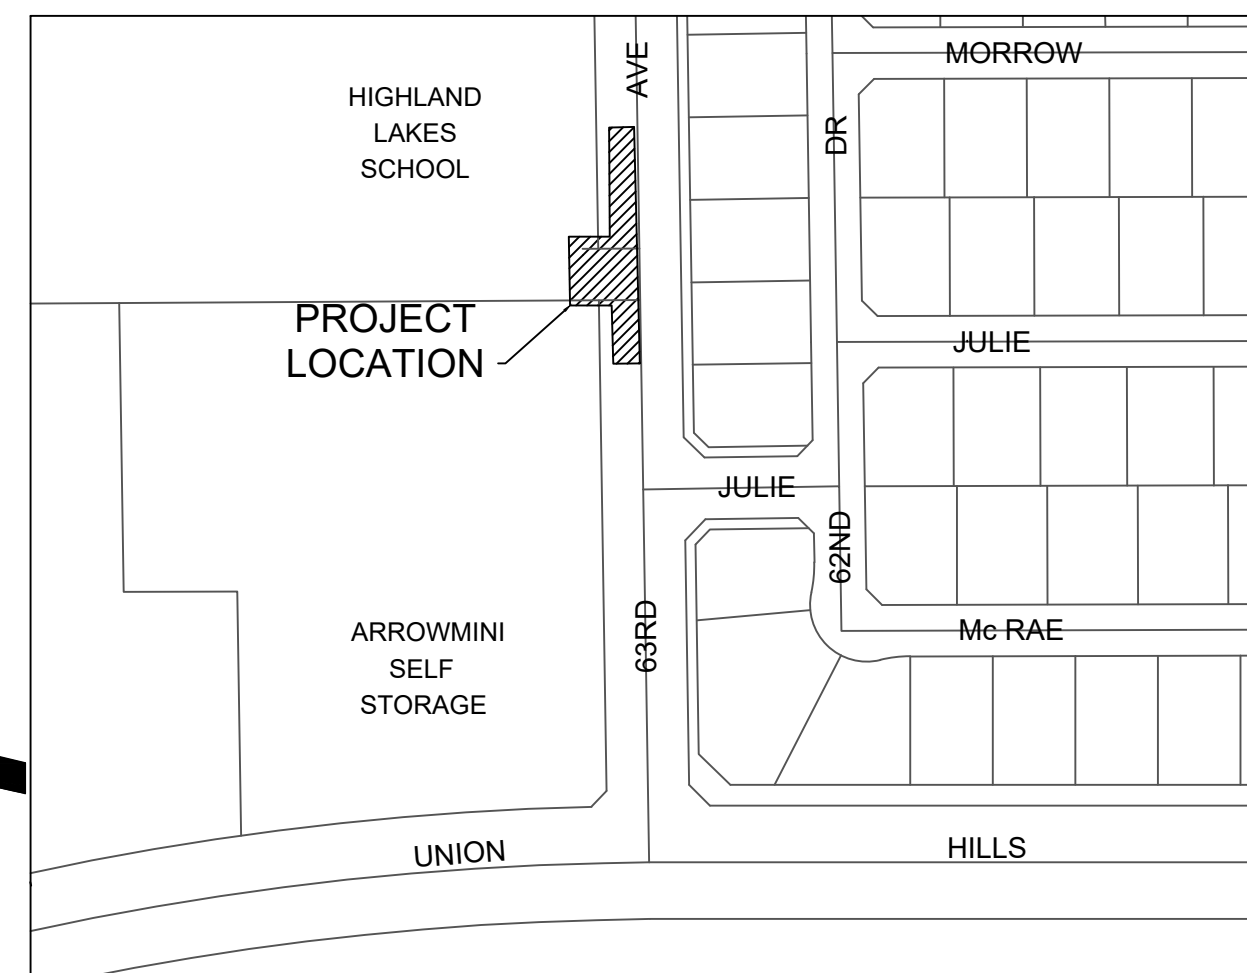

KEY MAP

#### SHEET INDEX

| SHT. # | Description       |
|--------|-------------------|
| 1      | COVER SHEET       |
| 2      | CONSTRUCTION PLAN |

#### PLANS ACCEPTANCE

The City of Glendale accepts these plans for construction, as being in general compliance with plan preparation requirements of the City. Responsibility for the completeness and accuracy of the plans and related design resides with the Licensed Design Professional and Firm of Record which shall meet State of Arizona Board of Technical Registration requirements.

|                           |      |
|---------------------------|------|
| CITY ARCHITECT            | DATE |
| CITY ENGINEER             | DATE |
| FIELD OPERATIONS DIRECTOR | DATE |
| TRANSPORTATION DIRECTOR   | DATE |
| WATER SERVICES DIRECTOR   | DATE |

#### RECORD DRAWING

I certify that the locations, elevations, depths and record drawing comments accurately reflect the existing field conditions and materials actually used during construction. This certification is based on periodic field observations and the contractors representations of the facilities as constructed.


NAME \_\_\_\_\_ DATE \_\_\_\_\_ (SEAL)

REGISTRATION NO. \_\_\_\_\_ EXP. DATE \_\_\_\_\_

REVD. BY: \_\_\_\_\_ TECHNICAL REGISTRANT

MARICOPA COUNTY DEPARTMENT  
OF ENVIRONMENTAL SERVICES

DATE

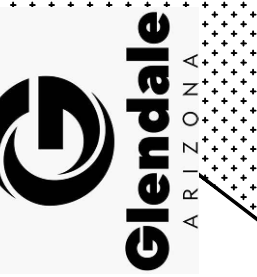

CITY OF GLENDALE  
ENGINEERING DEPARTMENT  
5850 W. GLENDALE AVE.  
GLENDALE, ARIZONA 85301 (623) 930-3630


| Designed | Drawn | Checked | PA |
|----------|-------|---------|----|
| PA       | PA    | PA      | PA |

**123456**  
63rd & Union Hills Drive  
Well Off-Site Improvements  
18710 N. 63rd Avenue

Scale 1:1  
Date  
72 HOURS BEFORE START OF CONSTRUCTION  
C.O.G. TRAFFIC CONTROL:  
**623.930.2940**  
TWO WORKING DAYS BEFORE YOU DIG  
CALL FOR THE BLUE STAKES  
**602.263.1100**  
BLUE STAKES CENTER  
CALL COLLECT

SHT. OF 1/2

**CITY OF GLENDALE**  
**ENGINEERING DEPARTMENT**  
 5850 W. GLENDALE AVE.  
 GLENDALE, ARIZONA 85301 (623) 930-3630

 

|          |    |
|----------|----|
| Designed | PA |
| Drawn    | PA |
| Checked  | PA |

| No. | Date | Description |
|-----|------|-------------|
|     |      |             |
|     |      |             |
|     |      |             |

**123456**  
**63rd & Union Hills Drive**  
**Well Off-Site Improvements**  
**18710 N. 63rd Avenue**

Scale 1:1  
 Date

72 HOURS BEFORE START OF CONSTRUCTION  
 C.O.G. TRAFFIC CONTROL  
**623.930.2940**

Two Working Days Before You Dig  
 CALL FOR THE BLUE STAKES  
**602.263.1100**  
 BLUE STAKES CENTER  
 CALL COLLECT

SHT. OF **2**