




Speed Cushion Striping Detail

Local Road with Striped Bike Route/Lane


DETAIL #: **SS-218B**

City of Glendale
 Transportation Department
 6210 W. Myrtle Ave
 Glendale, AZ 85301
 www.glendaleaz.com
 NOT TO SCALE

- After installation, the contractor shall permanently stripe the speed cushions with 12" white tape markings. Permanent striping shall be 3M STA-MARK pavement marking tape 380 IES or approved equal. Apply 3M P-50 or SPA60 prep adhesive, or approved equal to the roadway for striping if the temperature during installation is below 40°F. Material shall be placed in accordance with the manufacturers recommendation.
- Pavement markings may not be required for areas where a speed hump exists but vehicles are not permitted to drive on, such as continuous left turn lane.
- Contractor shall permanently stripe double yellow (4DY) centerline using 90 mil thermoplastic pavement markings per COG SS-201 detail specs. The placement of the double yellow (4DY) shall extend for 100 feet (or from point of curvature (P.O.C.) if closer) in advance of the speed cushions, unless approved otherwise by the Traffic Engineer or their designee.
- See Glendale Transportation Standard SS-118 for signing.

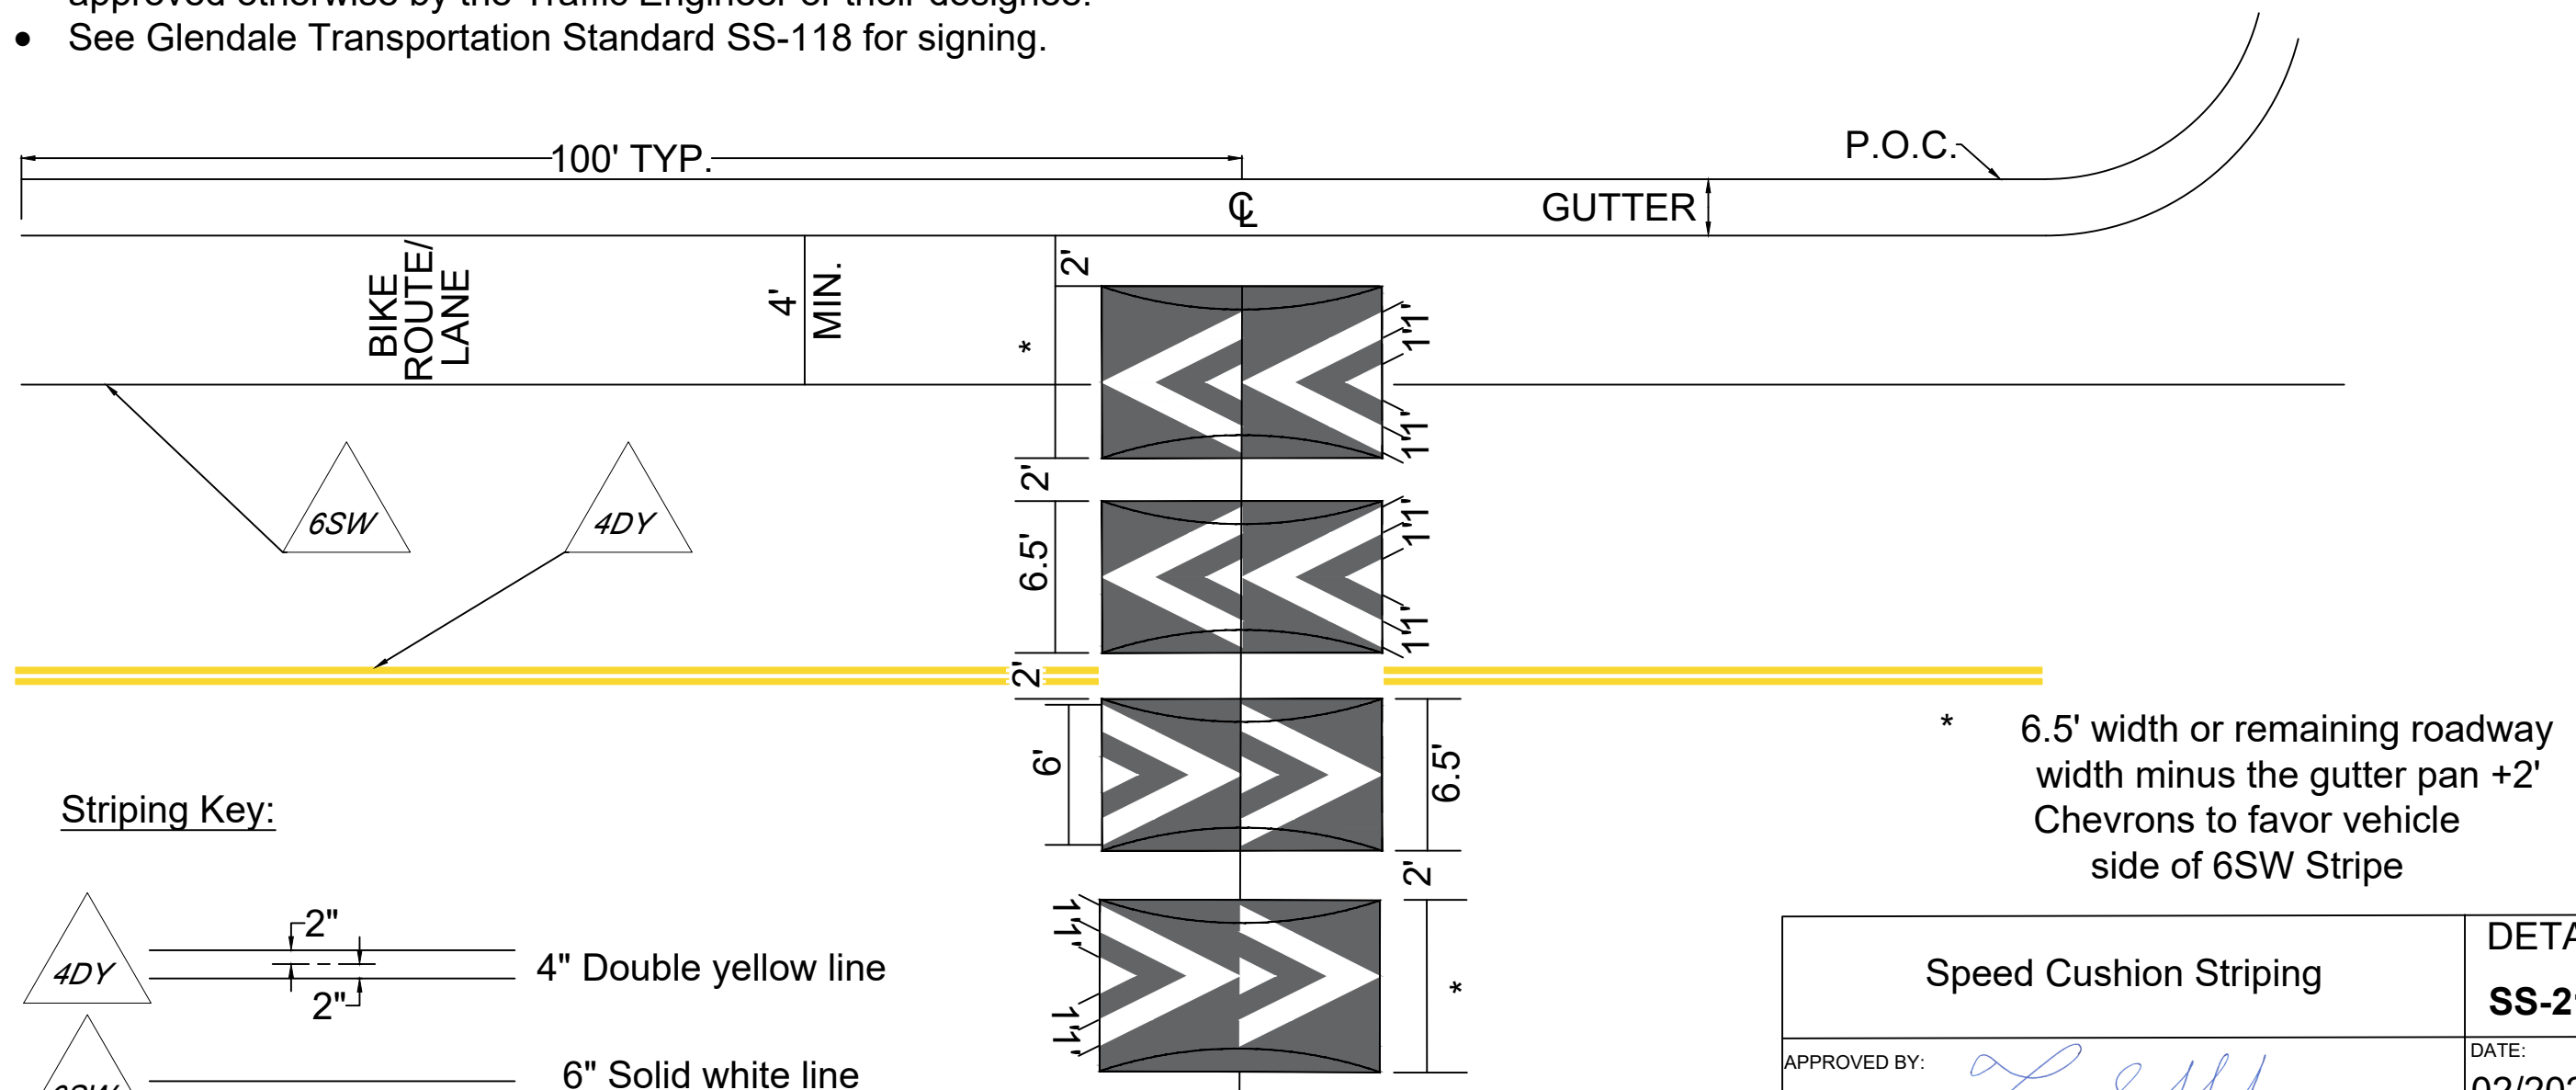

Striping Key:

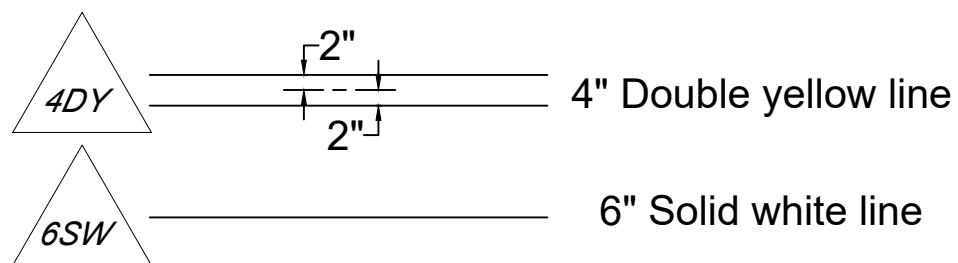

Speed Cushion Striping	DETAIL # SS-218B
APPROVED BY: CITY TRAFFIC ENGINEER <i>Tommy S. Phelan</i>	DATE: 02/2024