



CITY OF GLENDALE Sewer Tap Plan

(Attach (3) copies to building permit application)

Property Information:

Owner's Name: _____


Site Address: _____ Zip Code: _____

Phone Number: _____ APN#: _____

Site/Construction Plan:

(See SAMPLE on back. ➡)

Boxes to be completed by applicant. Contact mapping department for utility and right-of-way information.

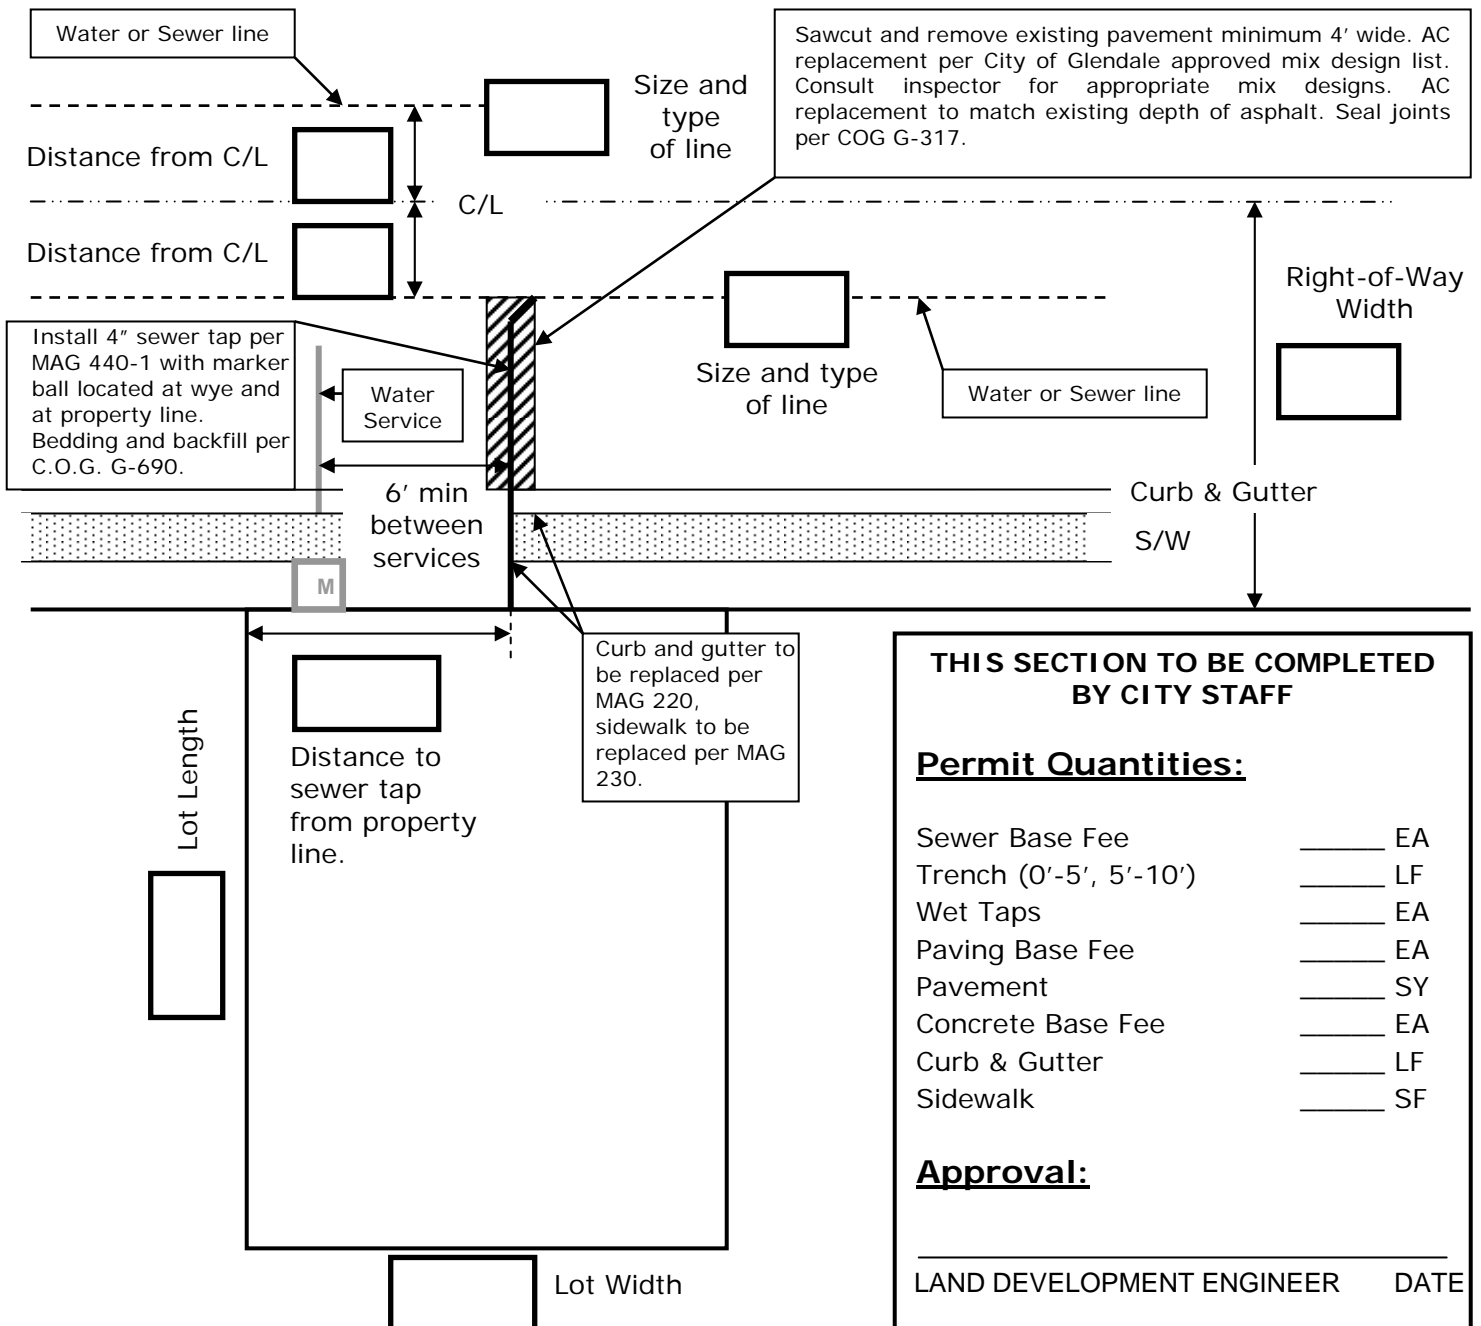

THIS SECTION TO BE COMPLETED BY CITY STAFF

Permit Quantities:

Sewer Base Fee	_____ EA
Trench (0'-5', 5'-10')	_____ LF
Wet Taps	_____ EA
Paving Base Fee	_____ EA
Pavement	_____ SY
Concrete Base Fee	_____ EA
Curb & Gutter	_____ LF
Sidewalk	_____ SF

Approval:

LAND DEVELOPMENT ENGINEER DATE